


12 11 10 9 8 7 6 5 4 3 2 1


H
G
F
E
D
C
B
A

EXISTING FIRE PRECAUTIONS


- DS Smoke Detector
- FE Fire Extinguisher
- BX Fire Blanket
- SC Self Closing Fire Door

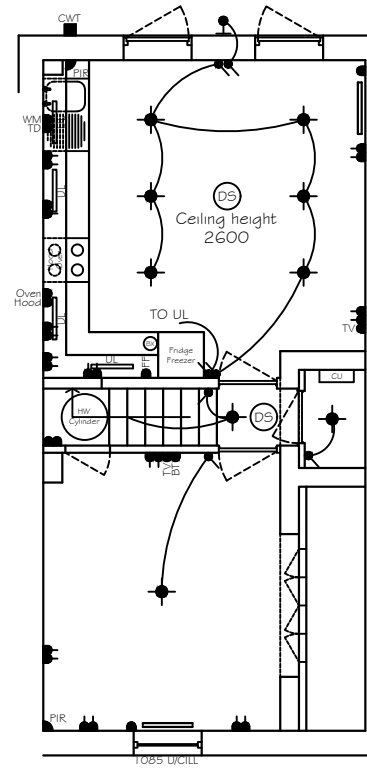


BASEMENT

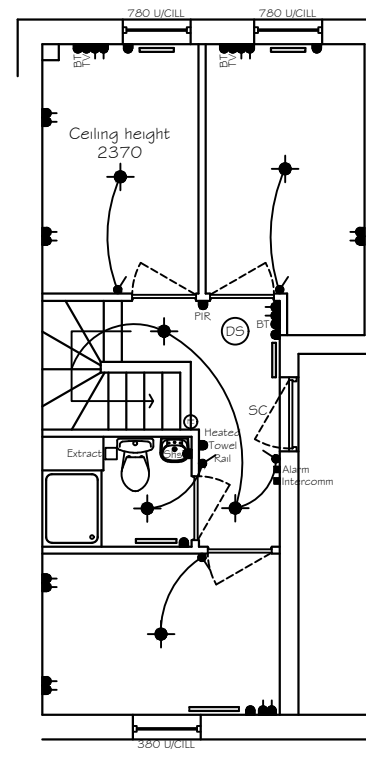

GROUND FLOOR

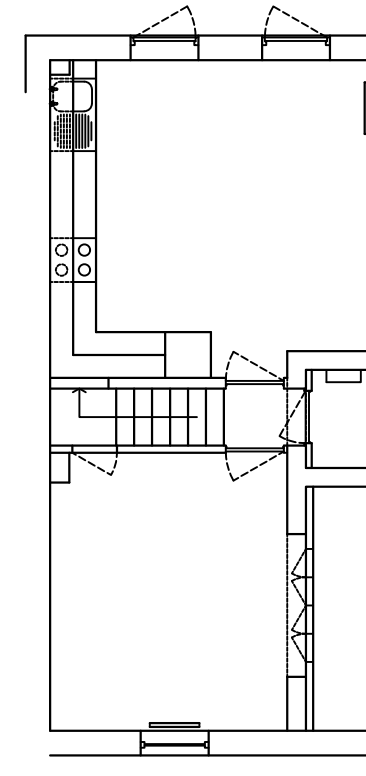

BASEMENT

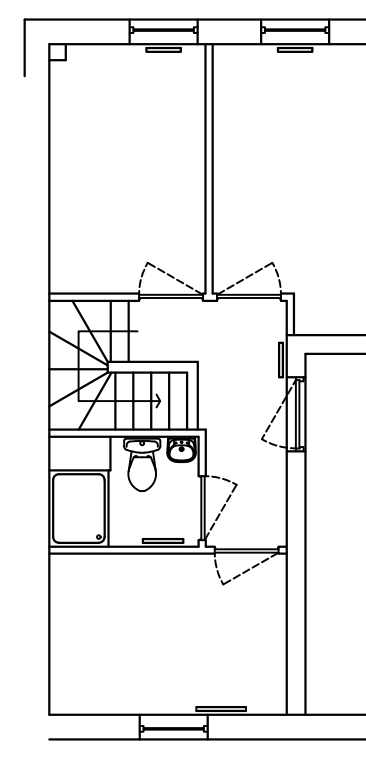

GROUND FLOOR



Scale 1:50
Plans

EXISTING FLOOR PLANS
 at FLAT 5,
 ST CATHERINES COURT,
 BARFIELD CLOSE,
 WINCHESTER,
 HAMPSHIRE,
 SO23 9PH

Scale : 1:50
 Date : 1st October 2019
 Drawing Number : PR5.524 REV A

12 11 10 9 8 7 6 5 4 3 2 1